
## Placement of screws on RinR Wall

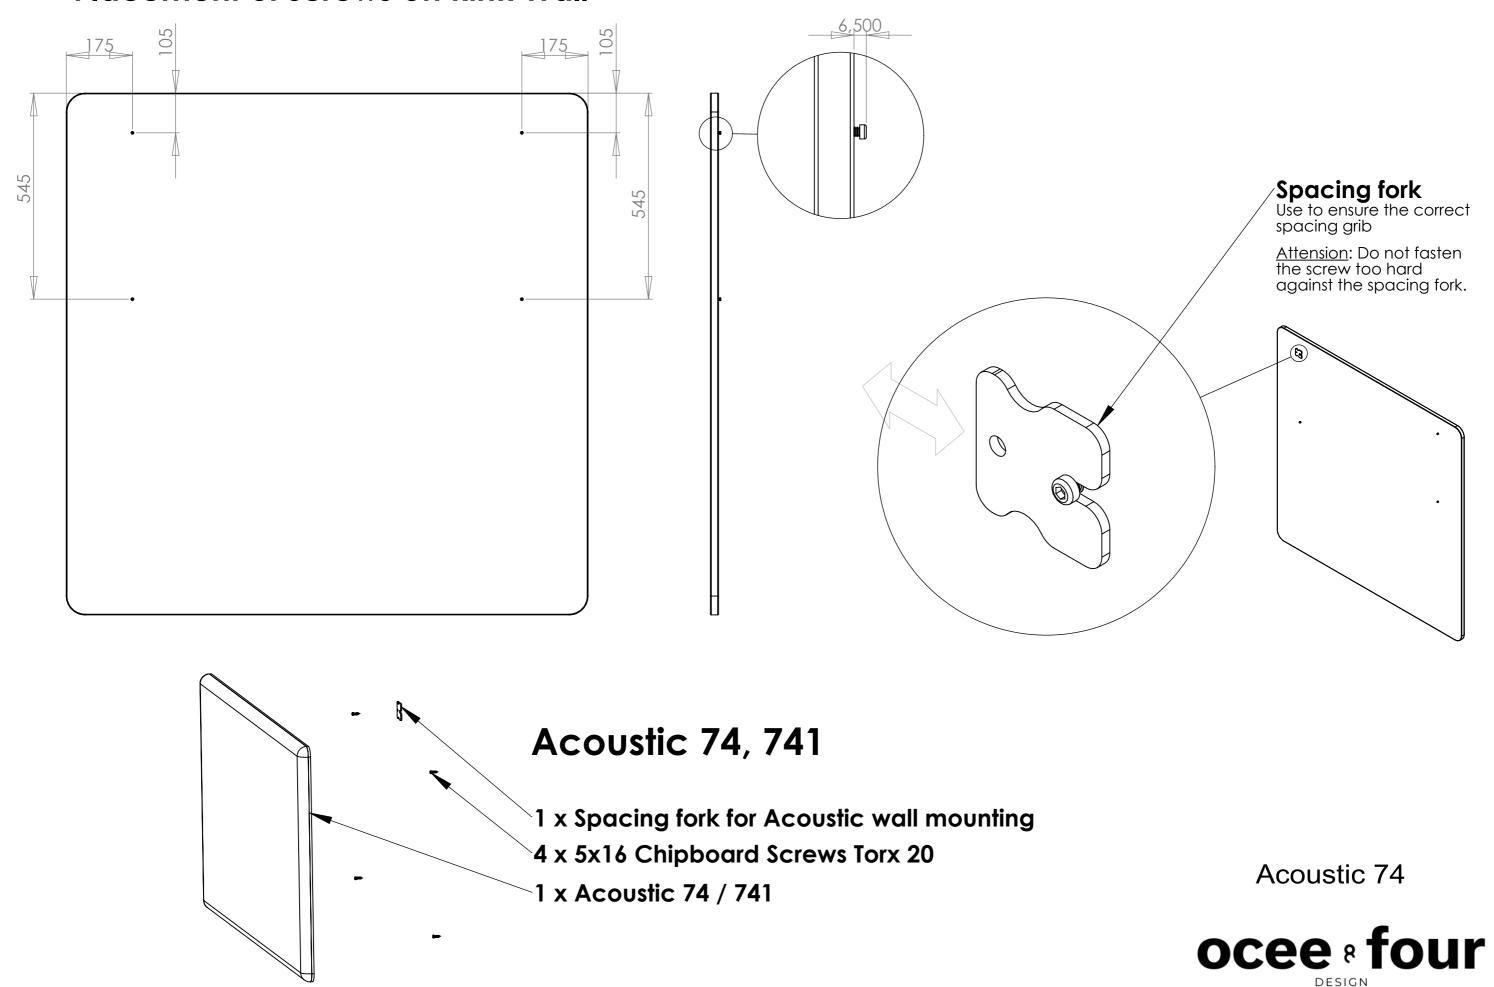

## Installation of Acoustic on RinR Wall

